


FERRY STREET

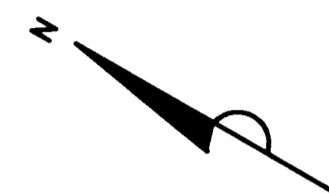

N/F
ALPHA BUSINESS CENTER LLC
69875/5

N/F
L & C DEVELOPMENT, LLC
65188/75

LEGEND

- BH BULKHEAD
- CB CATCH BASIN
- CLF CHAIN LINK FENCE
- CTV CABLE TELEVISION HANDHOLD
- GG GAS GATE
- LP LIGHT POLE
- MH MANHOLE
- OH OVERHANG
- S SIGN
- SMH SEWER MANHOLE
- T2 2" TREE
- WIF WROUGHT IRON FENCE
- WG WATER GATE
- OVERHEAD WIRE


UNDERGROUND UTILITIES WERE COMPILED FROM AVAILABLE RECORD PLANS OF UTILITY COMPANIES AND PUBLIC AGENCIES AND ARE APPROXIMATE ONLY. BEFORE DESIGN AND CONSTRUCTION CALL "DIG SAFE" 1-800-322-4844. SOME DATA IS CONFLICTING AND CAN ONLY BE VERIFIED BY EXCAVATION.

15 FERRY STREET

SITE PLAN
IN
MALDEN, MA
(MIDDLESEX COUNTY)

SCALE: 1" = 10' DATE: AUGUST 22, 2018

ROBER SURVEY
1072A MASSACHUSETTS AVENUE
ARLINGTON, MA 02476
(781) 648-5533
5614PL1.DWG

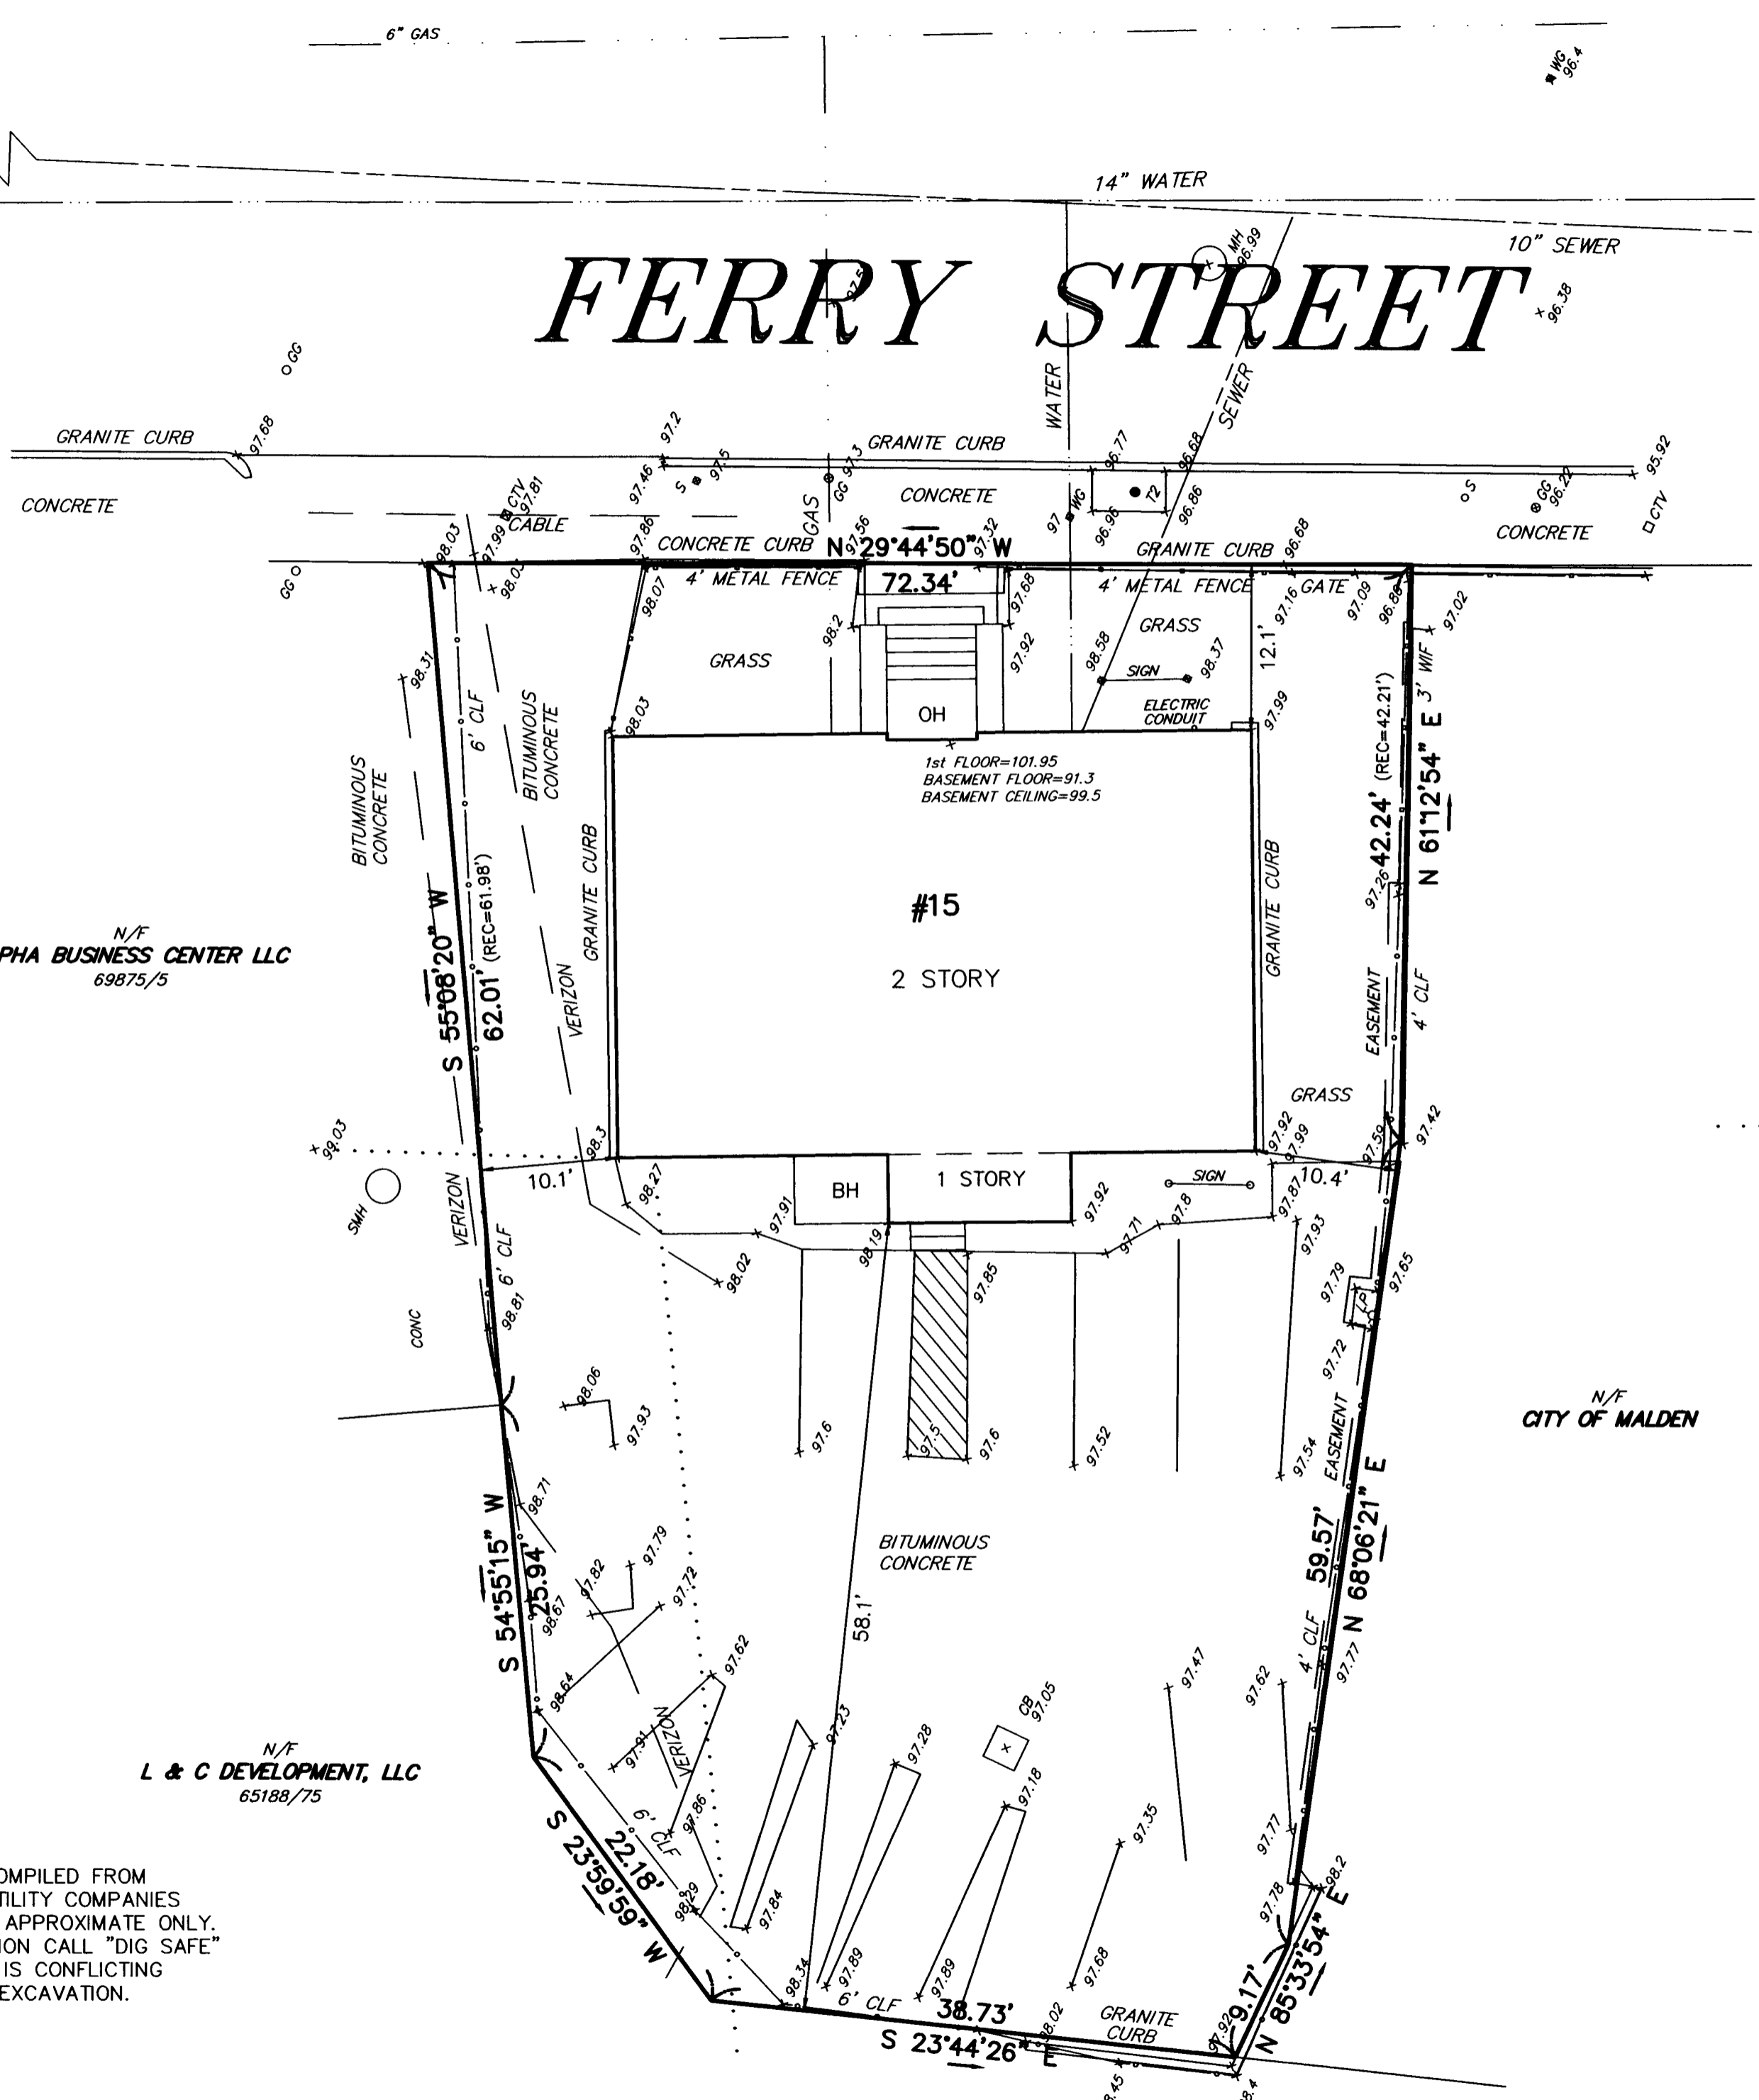

N/F
CITY OF MALDEN