




# New Design = Reduced Footprint on Site

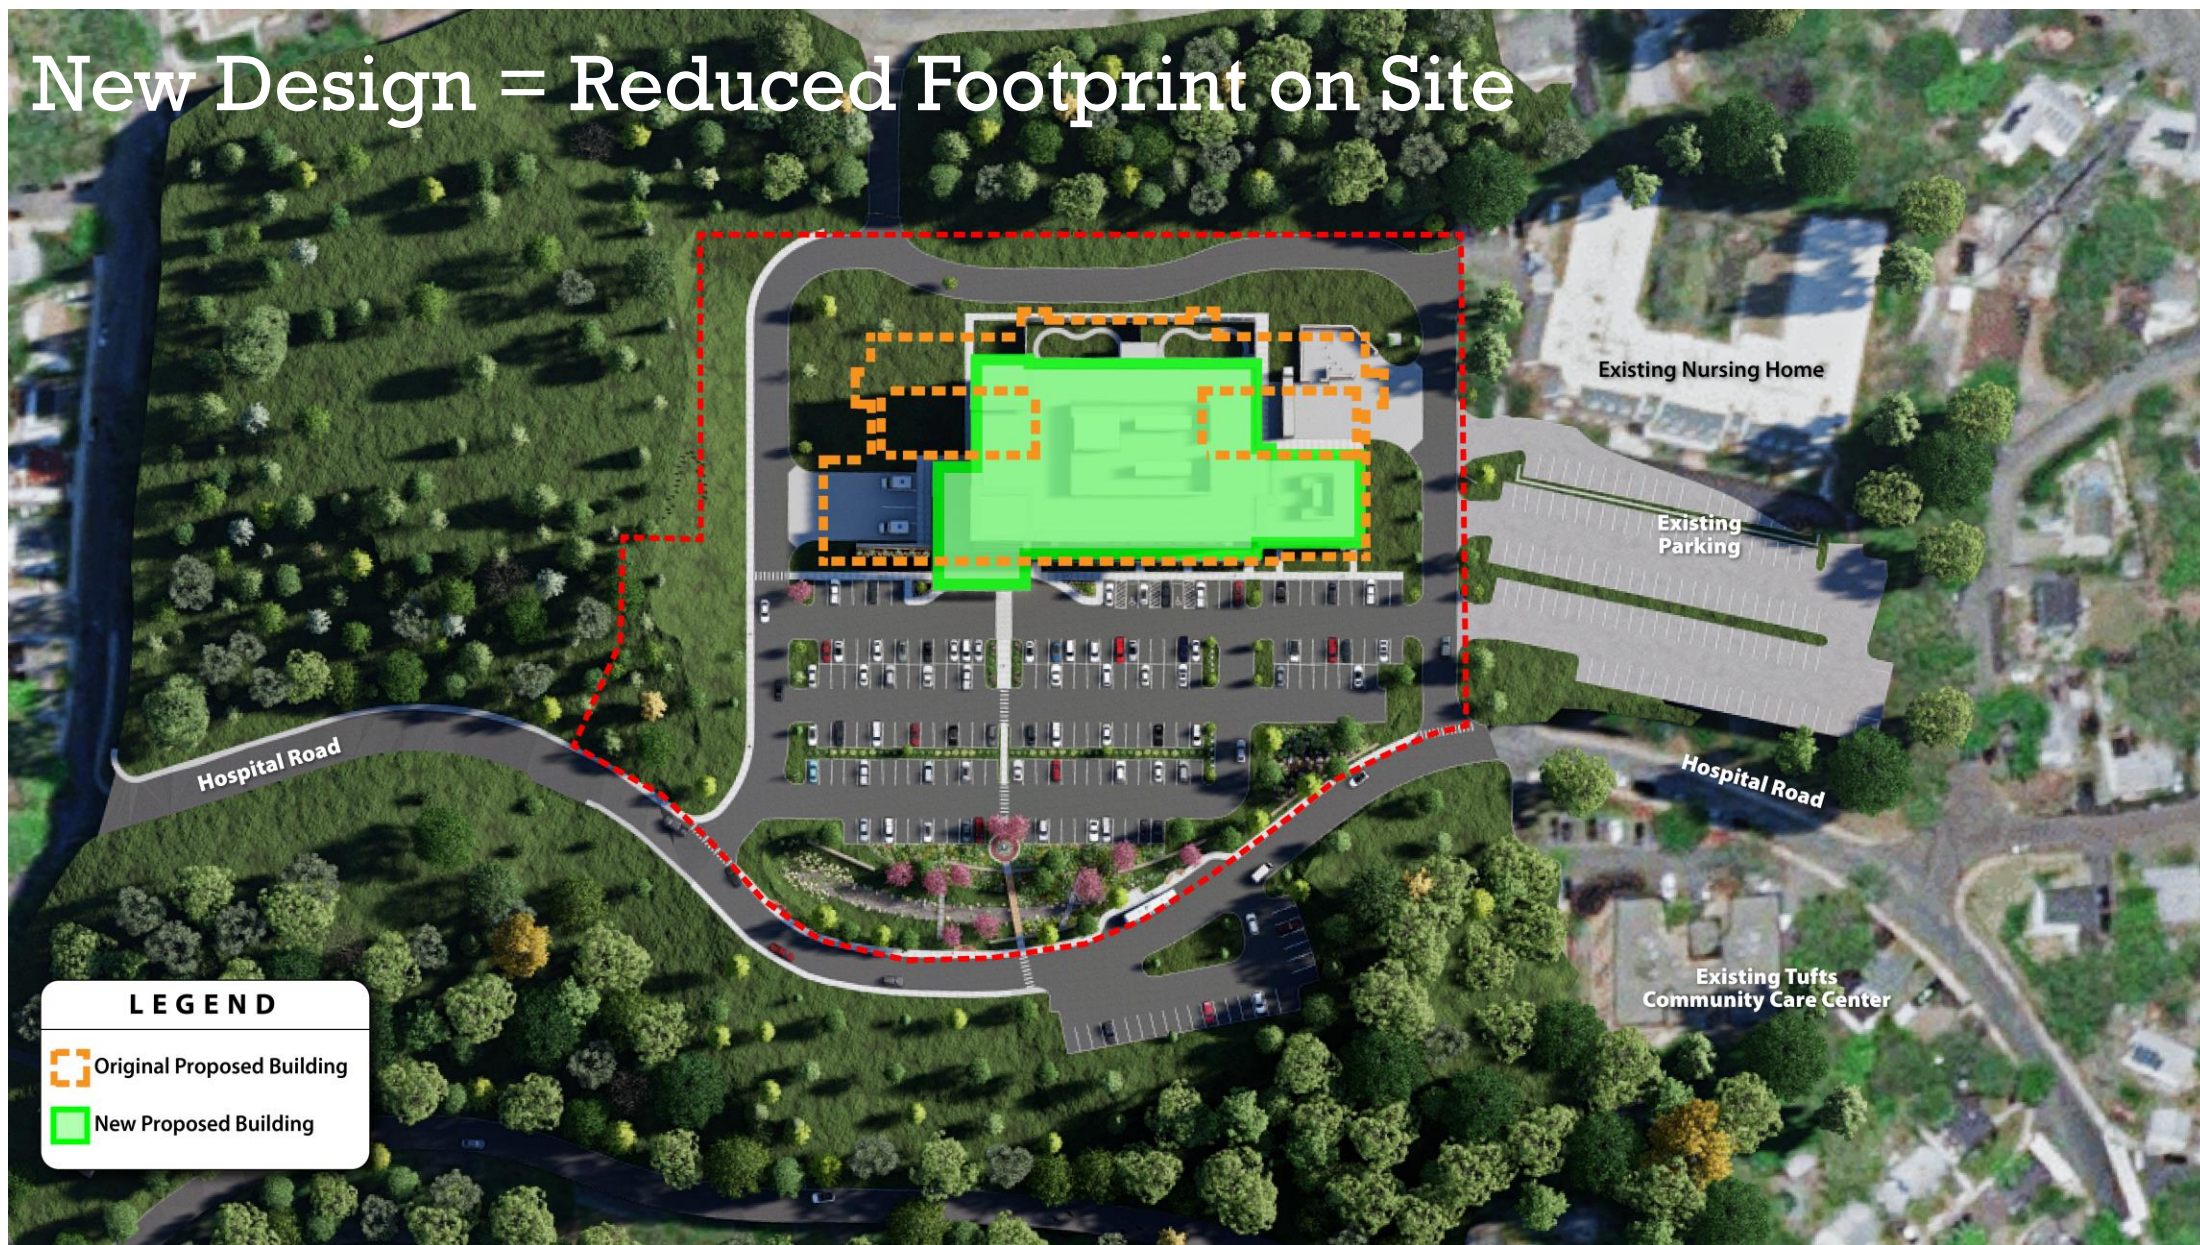

**LEGEND**

-  Original Proposed Building
-  New Proposed Building