

G.C. CONSTRUCTION & ENERGY EFFICIENCY, INC.
774-300-1928

THIS SET OF CONSTRUCTION DOCUMENTS, INCLUDING ALL IDEAS AND DESIGN, ARE MEANS OF PROFESSIONAL SERVICES AS THE PROPERTY OF YOUR COMPANY, AND IS NOT TO BE USED IN EITHER ENTIRELY OR PARTIALLY FOR ANY OTHER PROJECTS WITHOUT THE WRITTEN AUTHORIZATION OF YOUR COMPANY. THE REPRODUCTION OR MODIFICATION OF THIS DOCUMENT WITHOUT THE PRIOR WRITTEN CONSENT OF YOUR COMPANY IS PROHIBITED. THIS DOCUMENTATION INCLUDES NEW WORK AND DOES NOT NECESSARILY INCLUDE AS-BUILT OR EXISTING CONDITIONS. YOUR COMPANY IS NOT WARRANT IN ANY WAY THE ACCURACY OF THIS INFORMATION, AND SHALL NOT BE RESPONSIBLE FOR ANY DISCREPANCY BETWEEN THIS DOCUMENT AND EXISTING CONDITIONS.



CLIENT: **EDILSON A. PEREIRA**
852-854 SALEM ST
MALDEN, MA

AREA 3,532 SQFT
8 BED, 2 FULL, 2 HALF BATH
DATE 07/09/2017
SCALE 1/4"=1'-0"
DRAWING BY GILMAR
774-300-1928

SHEET **A2**




FRONT VIEW



RIGHT SIDE VIEW



BACK SIDE VIEW

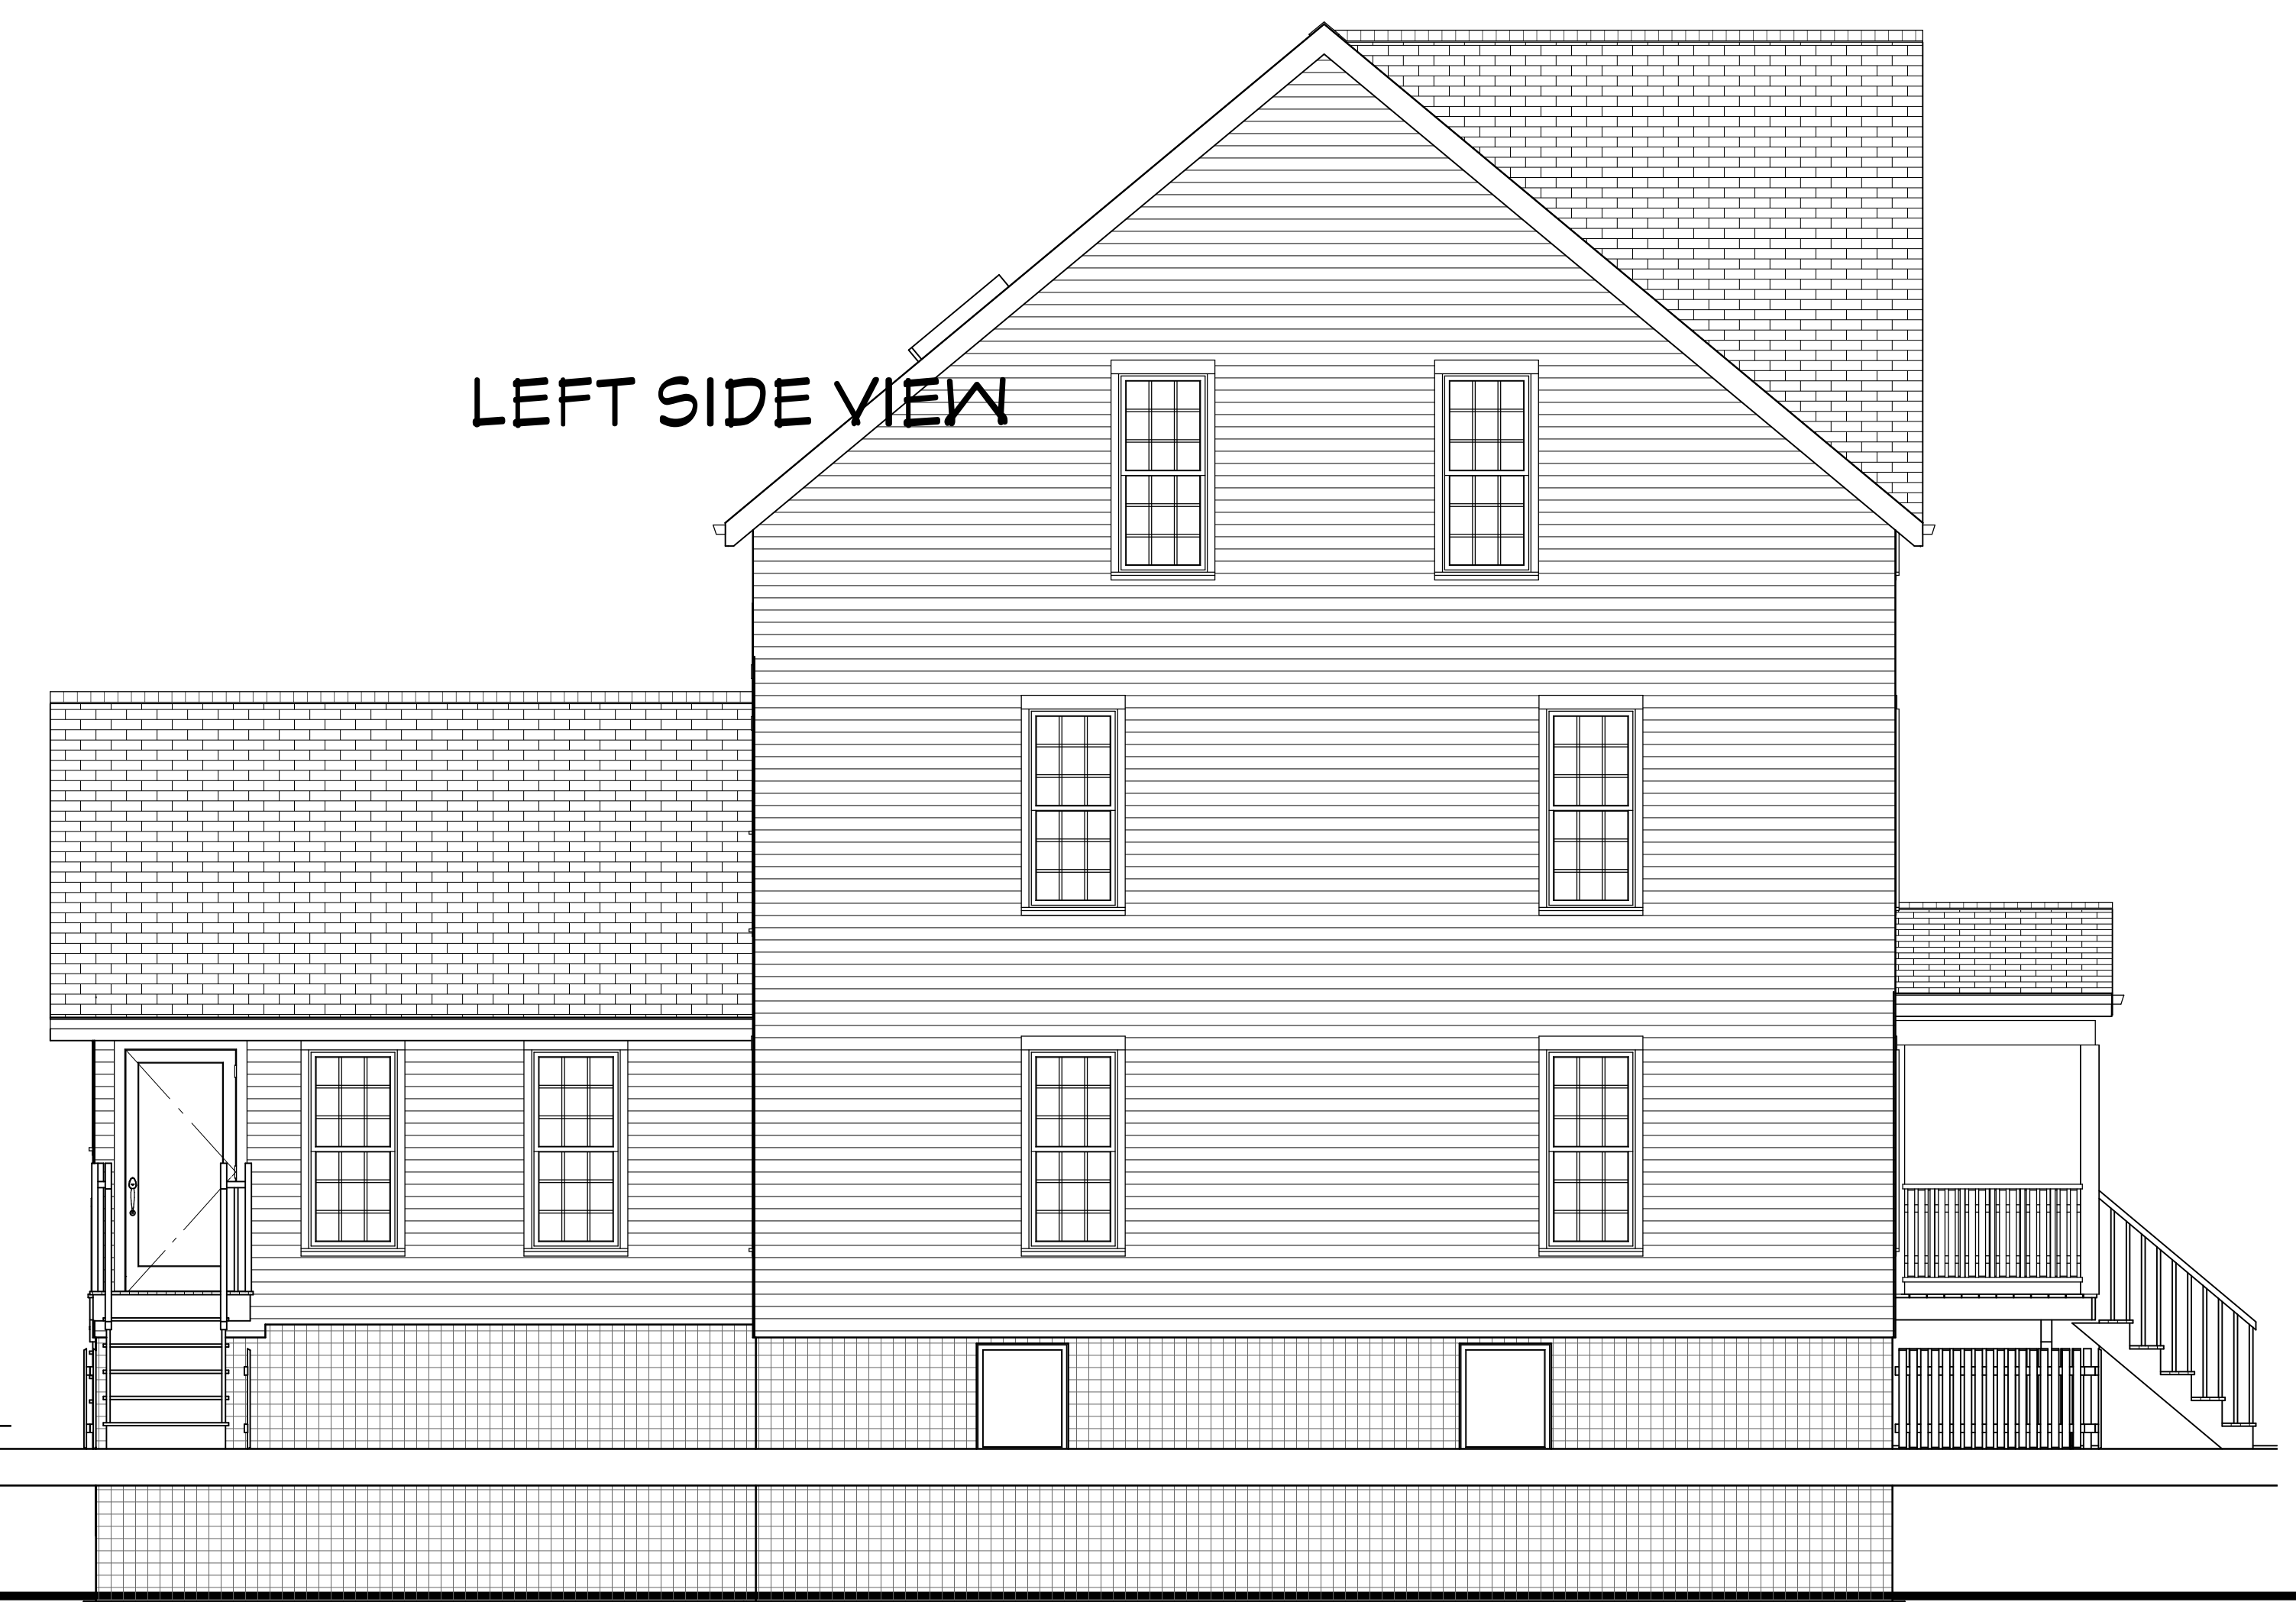

LEFT SIDE VIEW